




STAR ELEVATOR & SHEAR WALL
S1-41/E1-41/SW2-13- PLAN AT GROUND LEVEL
SCALE 1:50

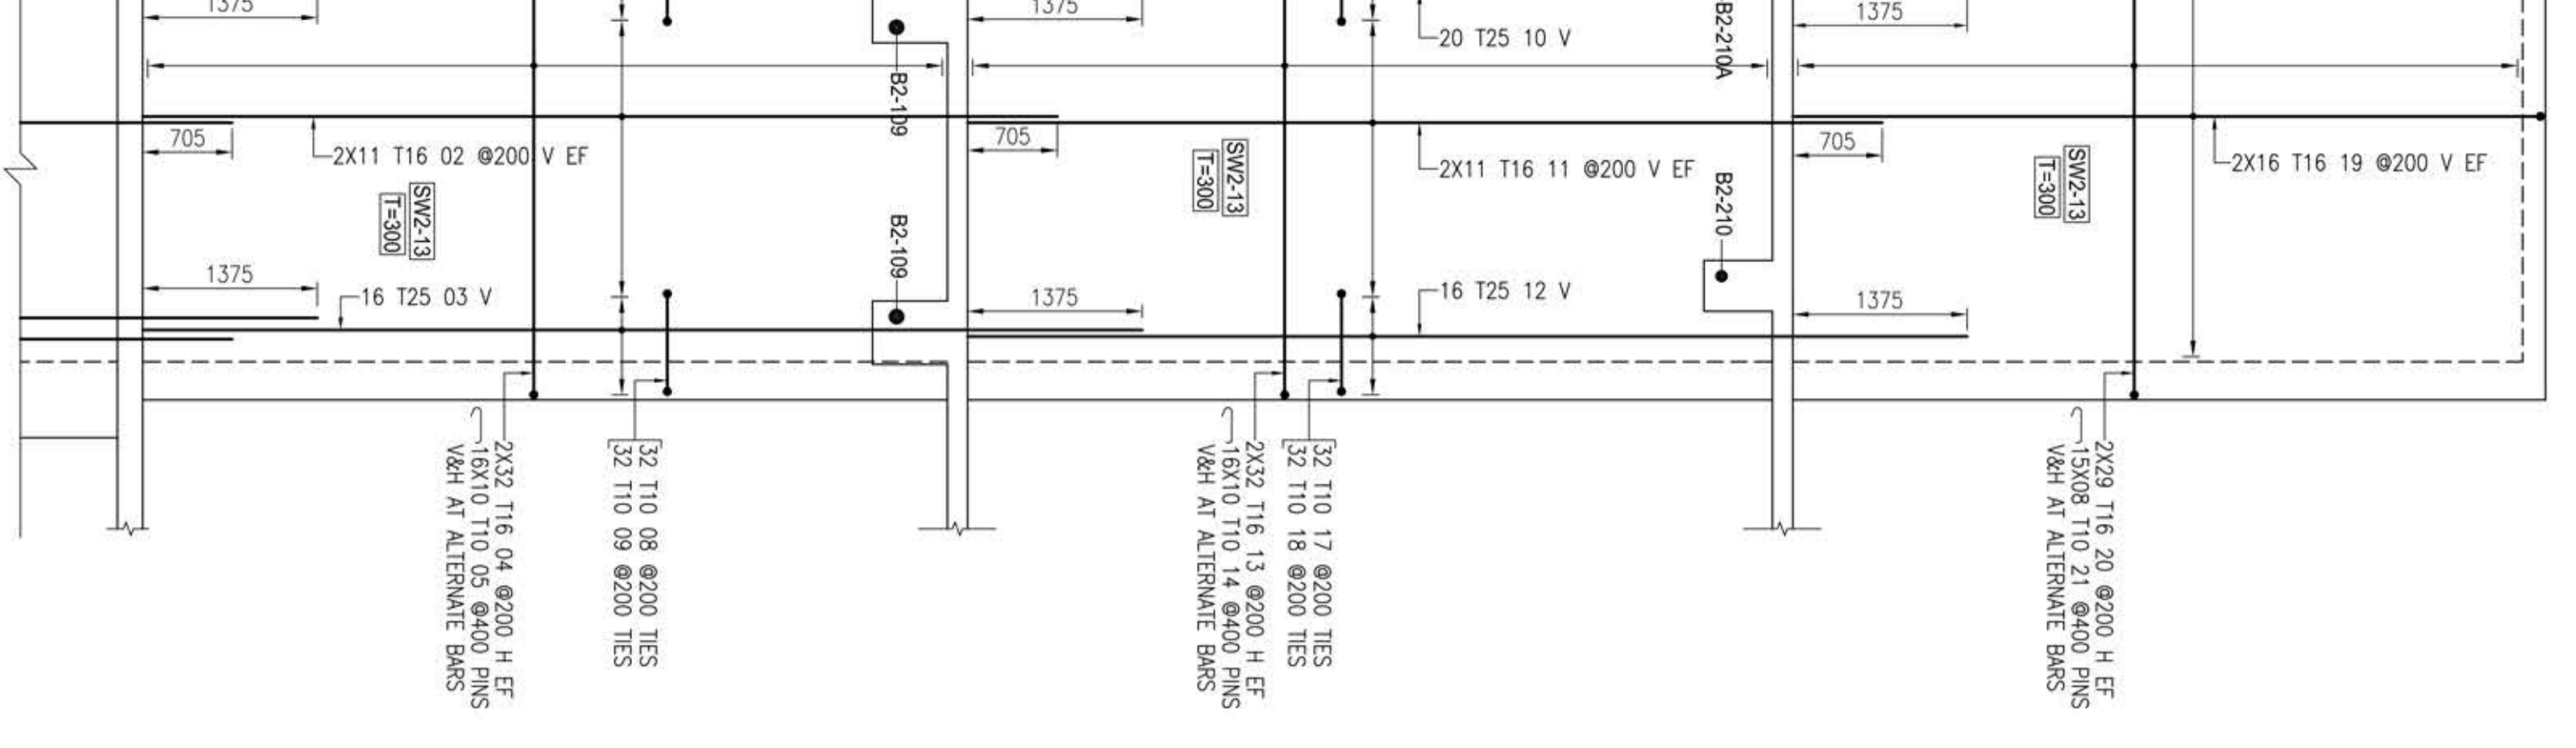

ELEVATION - H
SCALE 1:50

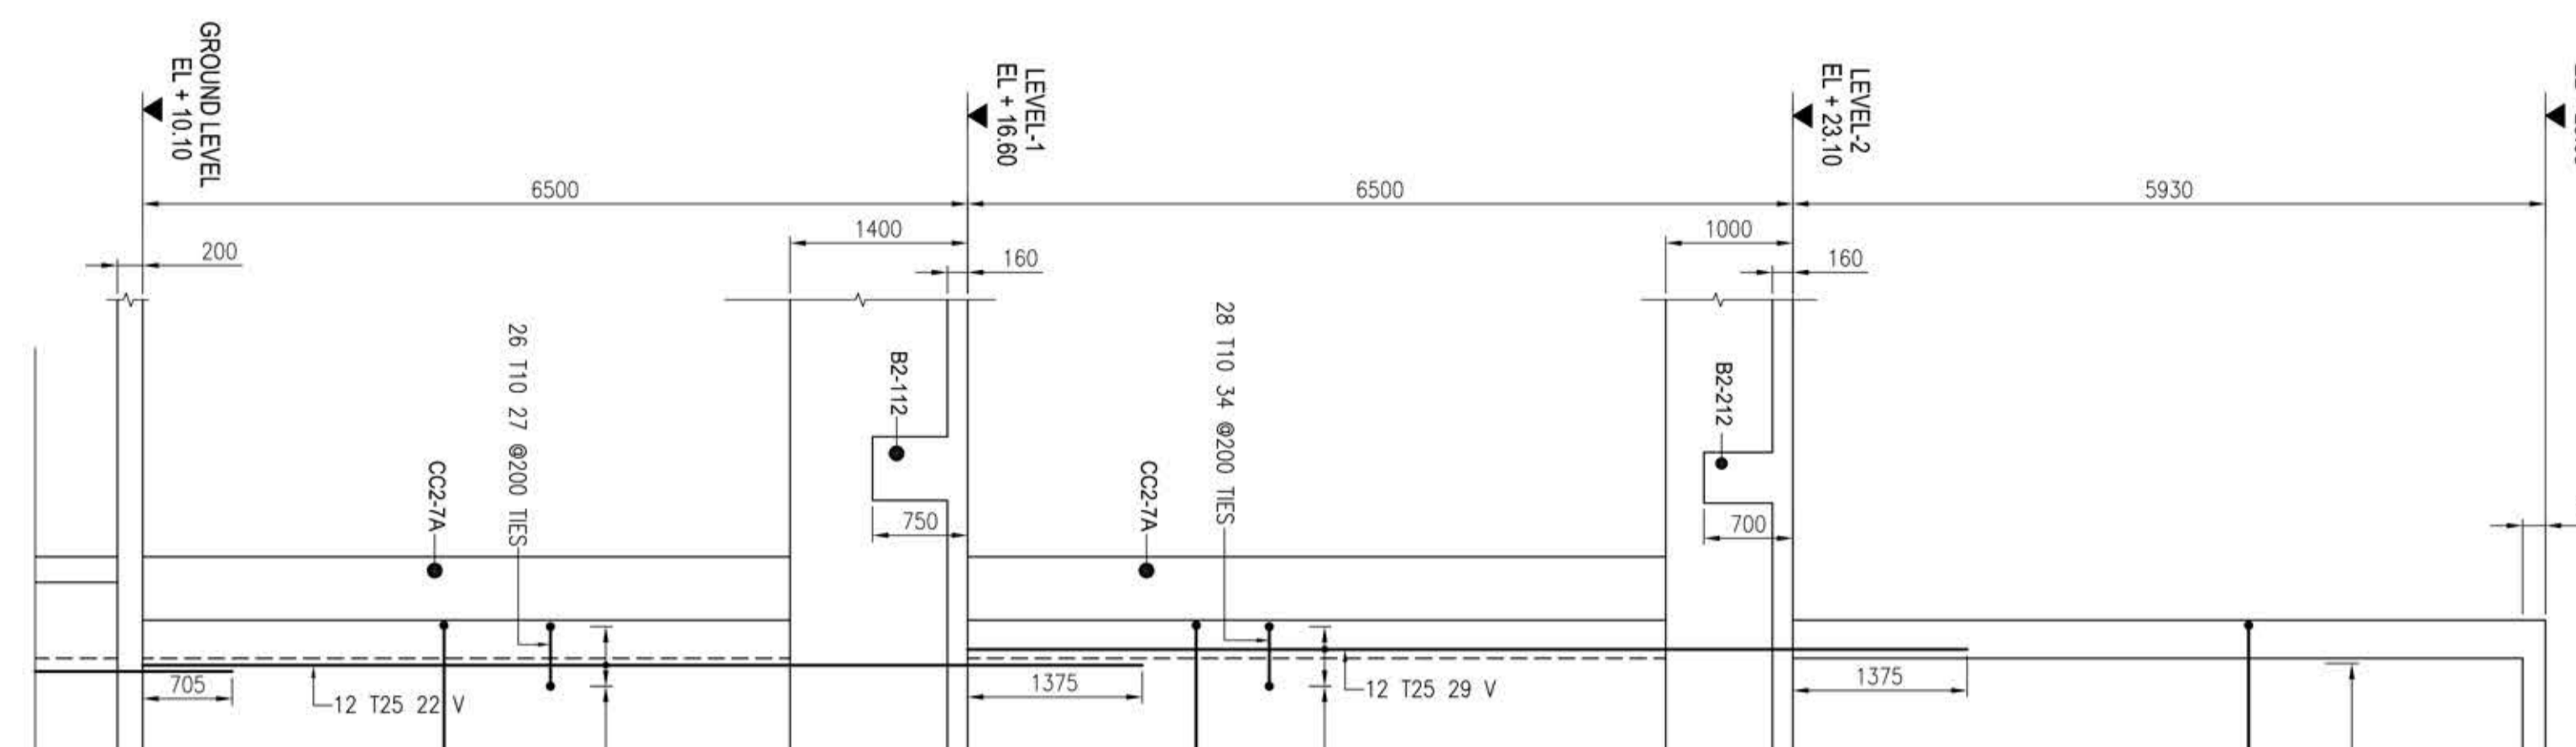


ELEVATION - I
SCALE 1:50

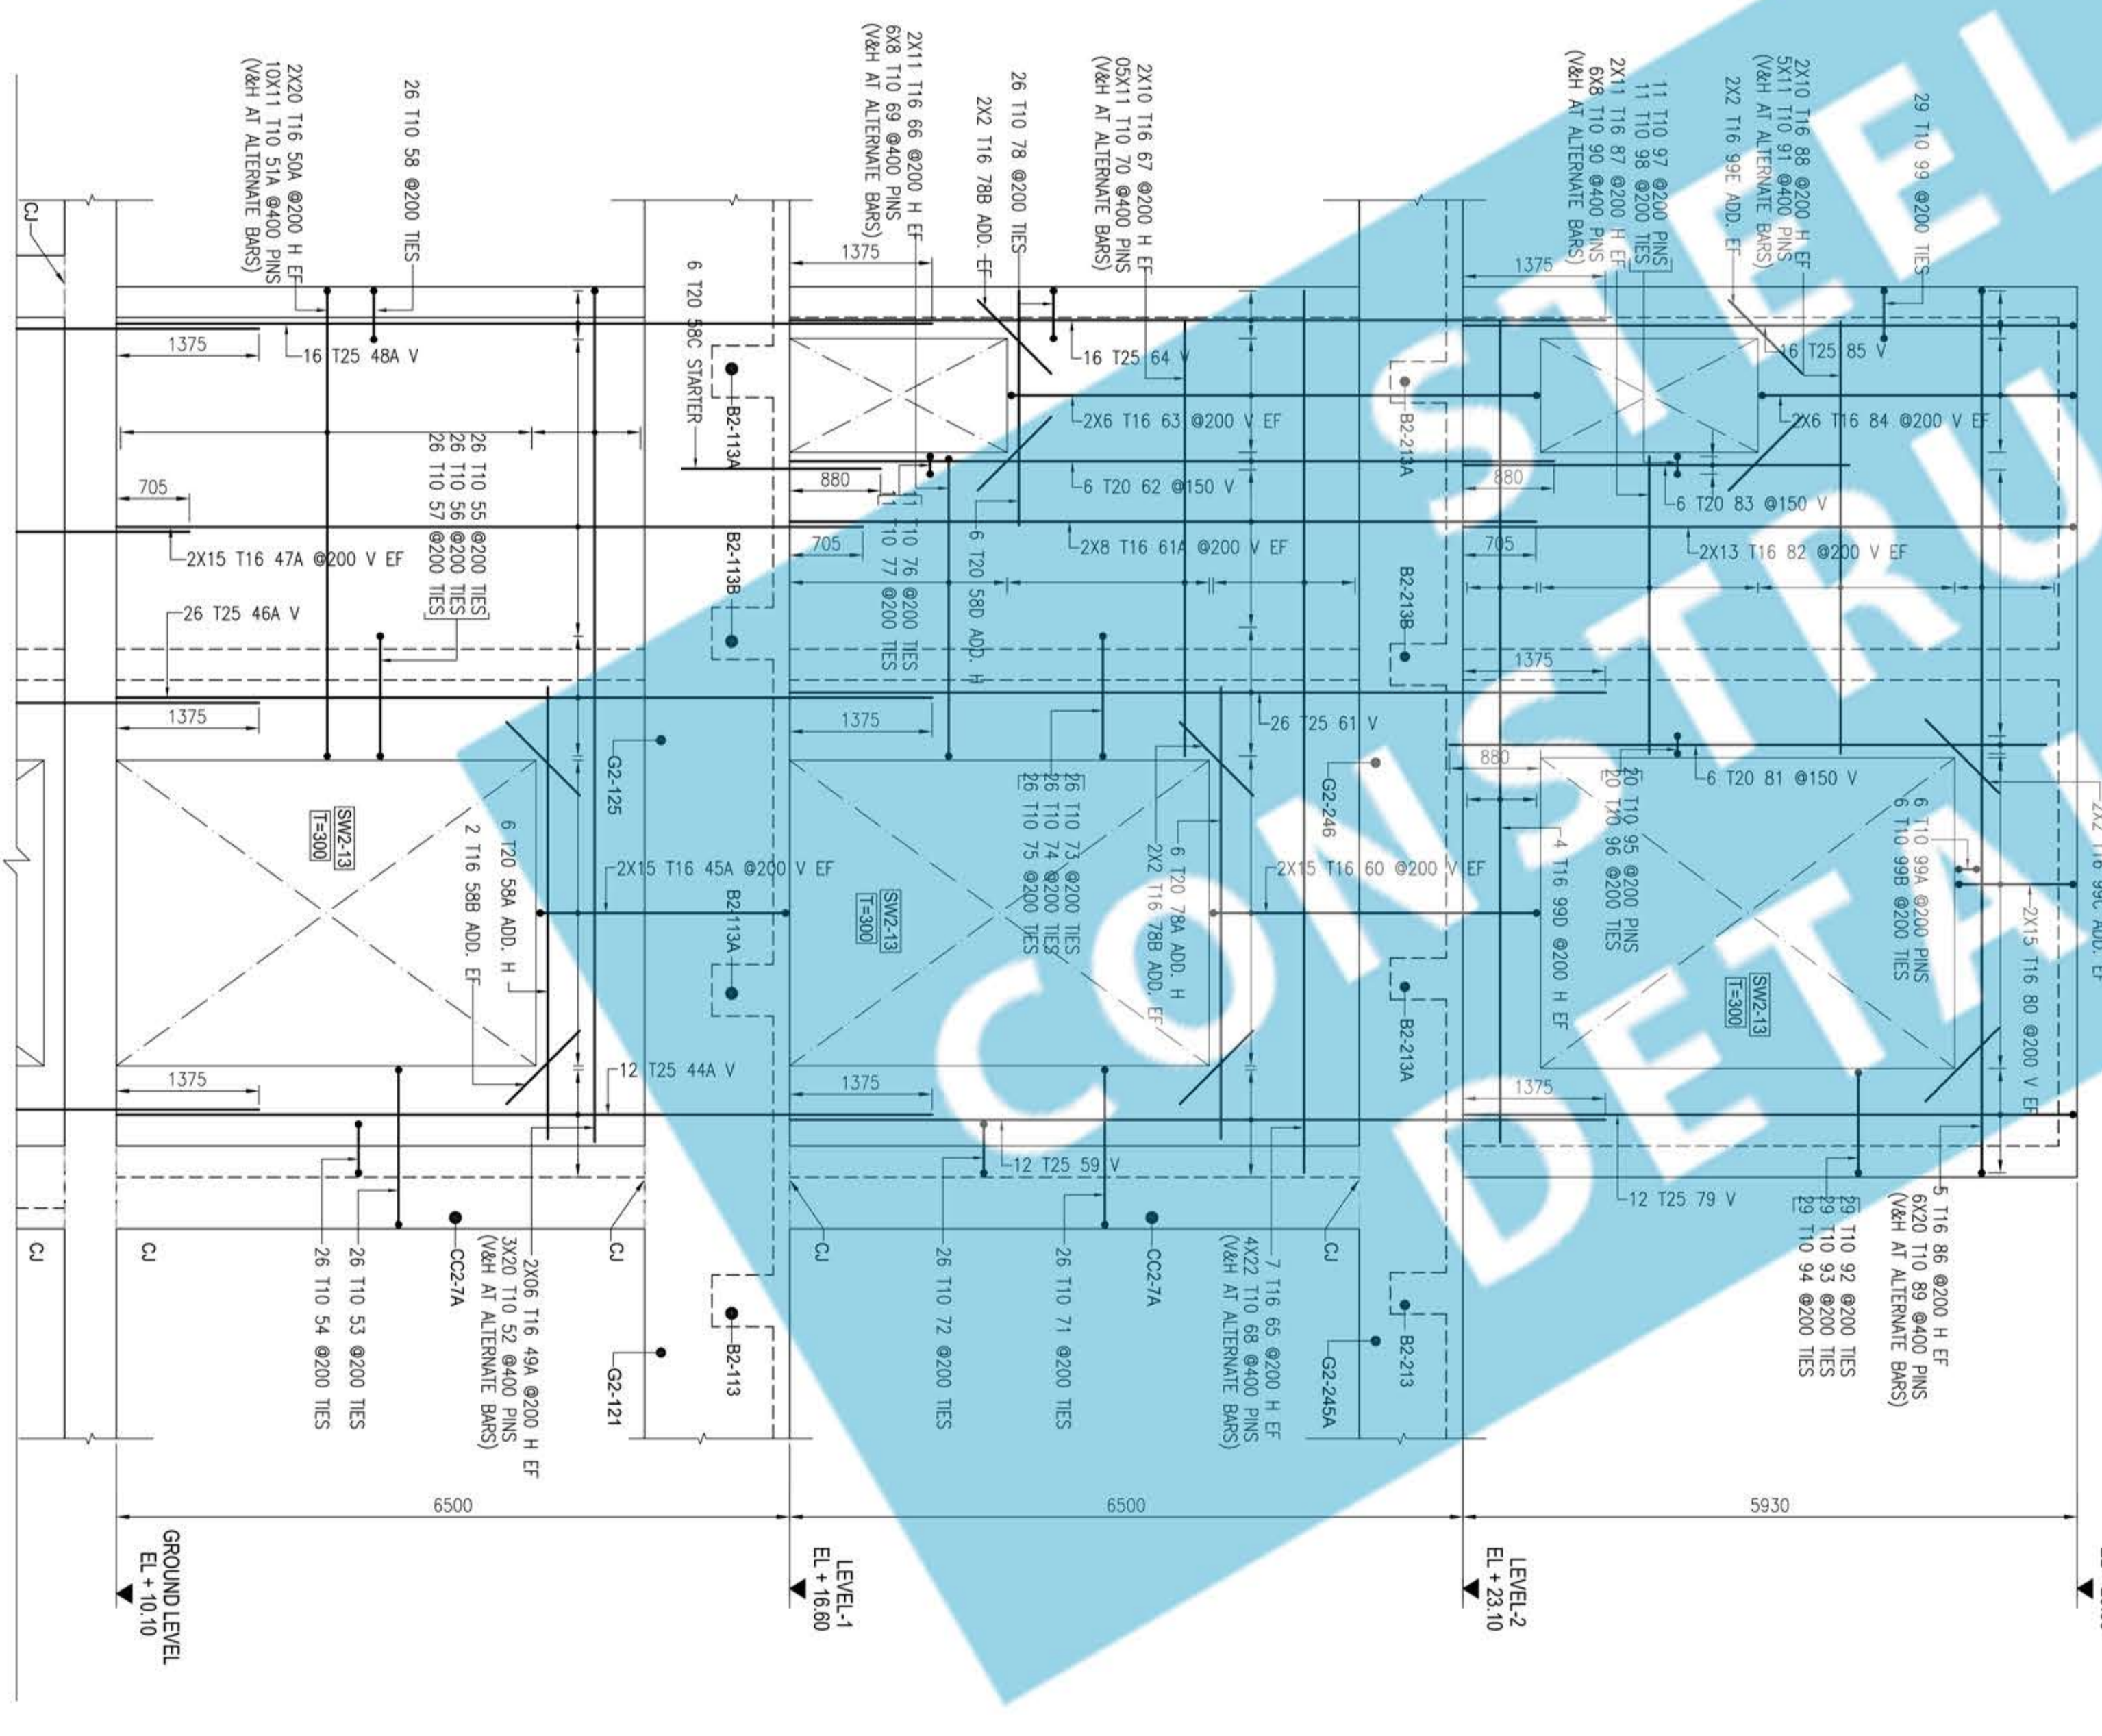


ELEVATION - K
SCALE 1:50

NOTES / LEGENDS

1. ALL DIMENSIONS ARE IN MM UNLESS OTHERWISE NOTED.
2. ALL LEVELS ARE IN M UNLESS OTHERWISE NOTED.
3. ALL REINFORCEMENT BARS ARE IN M UNLESS OTHERWISE NOTED.
4. GRADE OF STEEL = ASTM GRADE 60.
5. COVER FOR SHEAR WALL REINFORCEMENT BELOW GROUND LEVEL ABOVE GROUND LEVEL

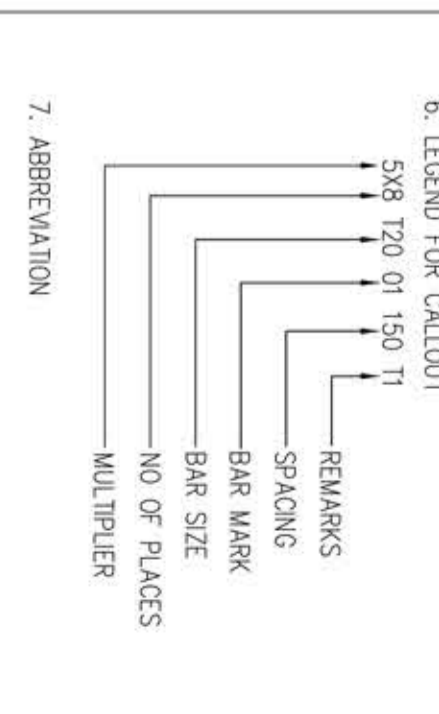


UPT LENGTHS FOR CLASS	CLASS A	CLASS B
10	270	350
15	300	400
20	330	450
200	1410	2250

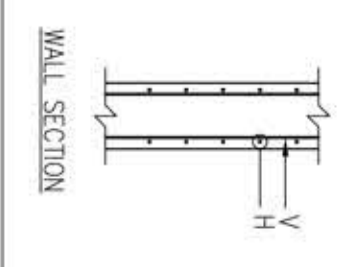

REV	DESCRIPTION	PREPARED	CHECKED	DATE
01	ISSUED FOR APPROVAL	HP	HP	03.05.2014

DRAWING BY	DESIGNED BY	CHECKED BY	APPROVED BY	DATE

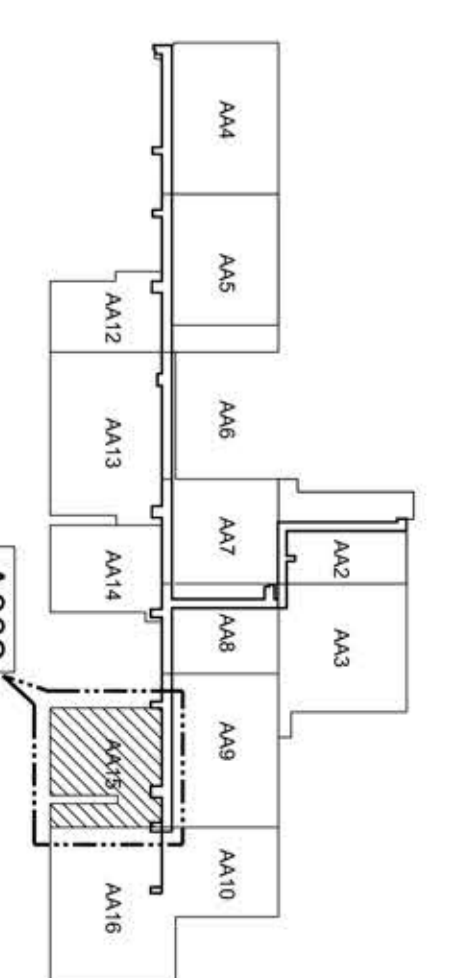

KEY PLAN





CLIENT:	AIRCRAFT MAINTENANCE HANGARS
ENGINEER:	
CONTRACTOR:	DESIGNER
PHASE & DISCIPLINE:	SHOP DRAWING STRUCTURAL
DRAWING TITLE:	WIDE BODY HEAVY MAINTENANCE HANGARS REINFORCEMENT PLAN SHEAR WALL SW2-13 AREA AA15 SHEET 1 OF 2
PROJECT NUMBER:	433-A002-S-SH-12-G-1932
SIZE:	SCALE 1:50
NO:	REV. 00